
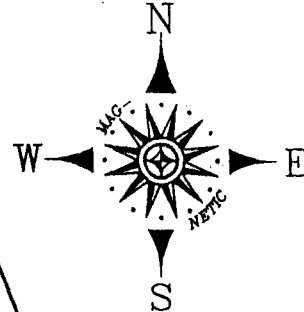


LAND HEADQUARTERS


Somma Investments, Inc. and Headquarters, Inc.,
S.F. Properties, Chainani Trusts, Webb Properties
Office (706) 354-8619 Pager (706) 357-8484
Office (800) 750-3523 Pager (404) 619-9439
Voice Mail (706) 355-5239 Car (706) 202-0404
Fax (706) 208-0120
999-C Baxter St., Athens, Georgia 30606

6201

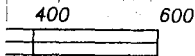

Bob FITZGERALD
789 1907
SEATTLE

Pink = Huntington Dr Addresses
Purple = Huntington Ct Addresses
12-19-96
J. Scoggins

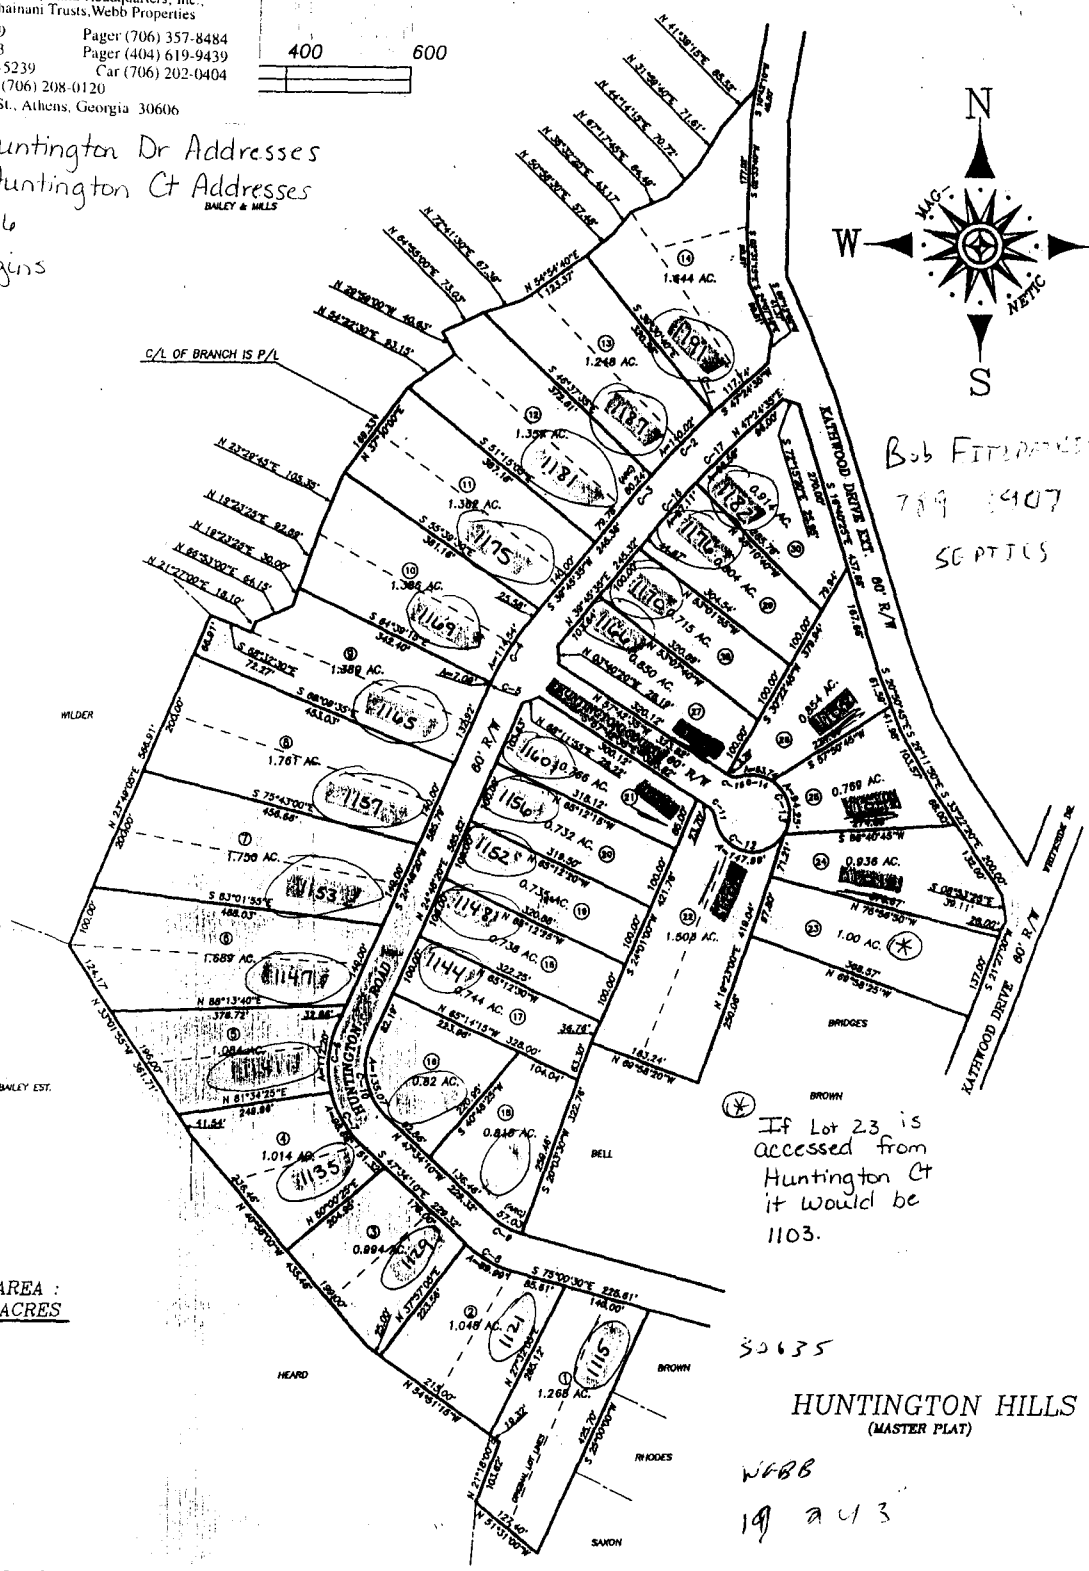

TOTAL AREA :
32.892 ACRES

⊛ If Lot 23 is accessed from Huntington Ct it would be 1103.

30635

HUNTINGTON HILLS (MASTER PLAT)

WEBB
19 243

| CURVE | RADIUS | TANGENT | LENGTH | CHORD | CH. BEARING |
|-------|----------|---------|---------|---------|--------------|
| C-1 | 1325.74' | 1.72' | 3.45' | 3.45' | S 47°20'40"W |
| C-2 | 1325.74' | 70.06' | 140.02' | 130.07' | S 44°58'00"W |
| C-3 | 1325.74' | 30.12' | 60.24' | 60.23' | S 40°53'30"W |
| C-4 | 485.88' | 67.58' | 114.54' | 114.25' | S 32°43'00"W |
| C-5 | 485.88' | 3.54' | 7.09' | 7.09' | S 28°14'30"W |
| C-6 | 186.82' | 58.31' | 112.20' | 110.10' | S 68°33'00"W |
| C-7 | 186.82' | 50.82' | 98.68' | 97.23' | S 30°38'18"W |
| C-8 | 127.82' | 45.97' | 89.99' | 86.13' | S 61°17'20"W |
| C-9 | 127.82' | 28.00' | 57.03' | 56.80' | N 80°20'30"W |
| C-10 | 106.93' | 78.23' | 153.07' | 126.27' | N 11°23'55"W |
| C-11 | 80.00' | 9.61' | 17.91' | 17.32' | S 32°03'00"E |
| C-12 | 80.00' | 170.94' | 147.89' | 113.23' | S 77°03'00"E |
| C-13 | 80.00' | 80.00' | 84.23' | 84.85' | N 12°42'30"W |
| C-14 | 80.00' | 28.82' | 53.74' | 51.08' | N 83°22'00"W |
| C-15 | 20.00' | 8.61' | 17.91' | 17.32' | N 83°22'00"W |
| C-16 | 1465.74' | 48.57' | 97.11' | 97.08' | N 41°38'30"E |
| C-17 | 1465.74' | 48.31' | 96.58' | 96.56' | N 40°28'00"E |